

DETAIL NR.	DATUM	A	B	C	D
V-1	26-11-2020	-	-	-	-
V-2	26-11-2020	-	-	-	-
V-3	26-11-2020	-	-	-	-
V-4	26-11-2020	-	-	-	-
V-5	26-11-2020	-	-	-	-
V-6	26-11-2020	-	-	-	-
V-7	26-11-2020	-	-	-	-
H-1	26-11-2020	-	-	-	-

Projekt: Het bouwen van een vrijstaande woning met bijgebouw
aan de Kalverweidendijk te Dinxperlo

Onderwerp: Definitief ontwerp; detailboek

Opdrachtgever:

Schaal: 1:10

Datum: zie overzicht

Getekend: DB

Werknummer: M250



Bladnummer: DO-det.

Gewijzigd: *
d.d.: * d.d.: *
d.d.: * d.d.: *



ERS architecten bna



Stationsweg 25
7061 CT Terborg
Tel. 0315 - 323070
Fax. 0315 - 326155

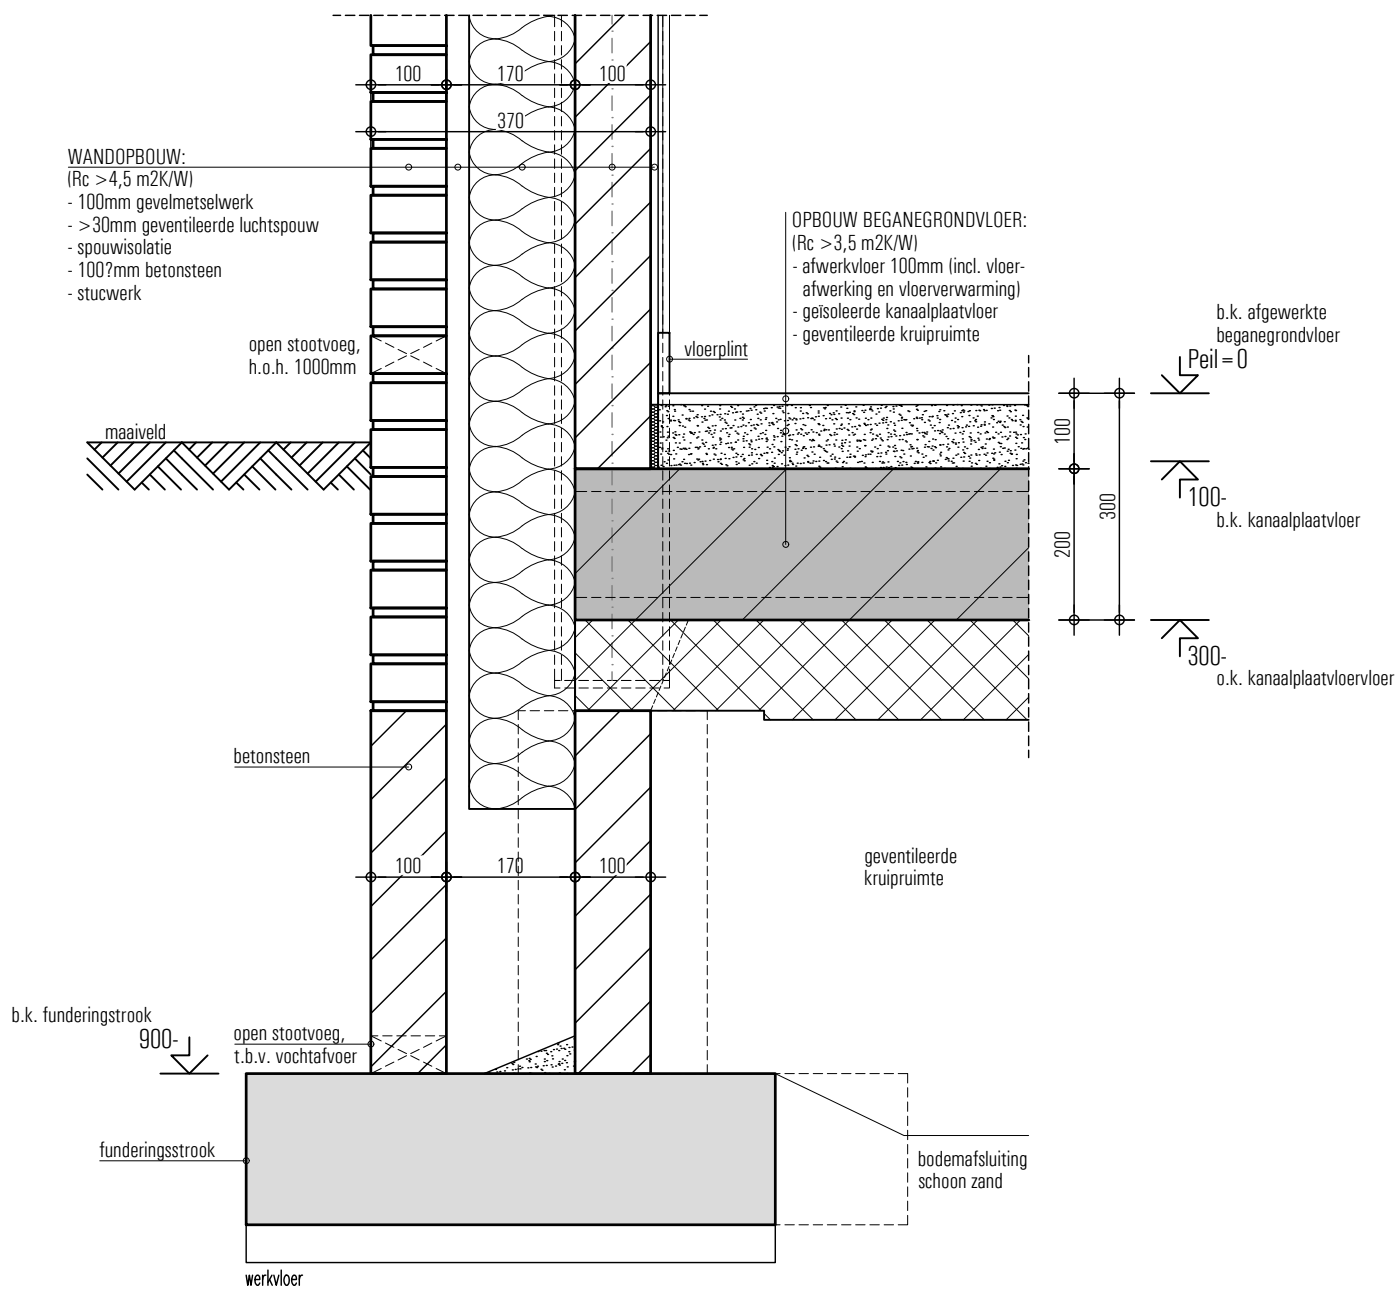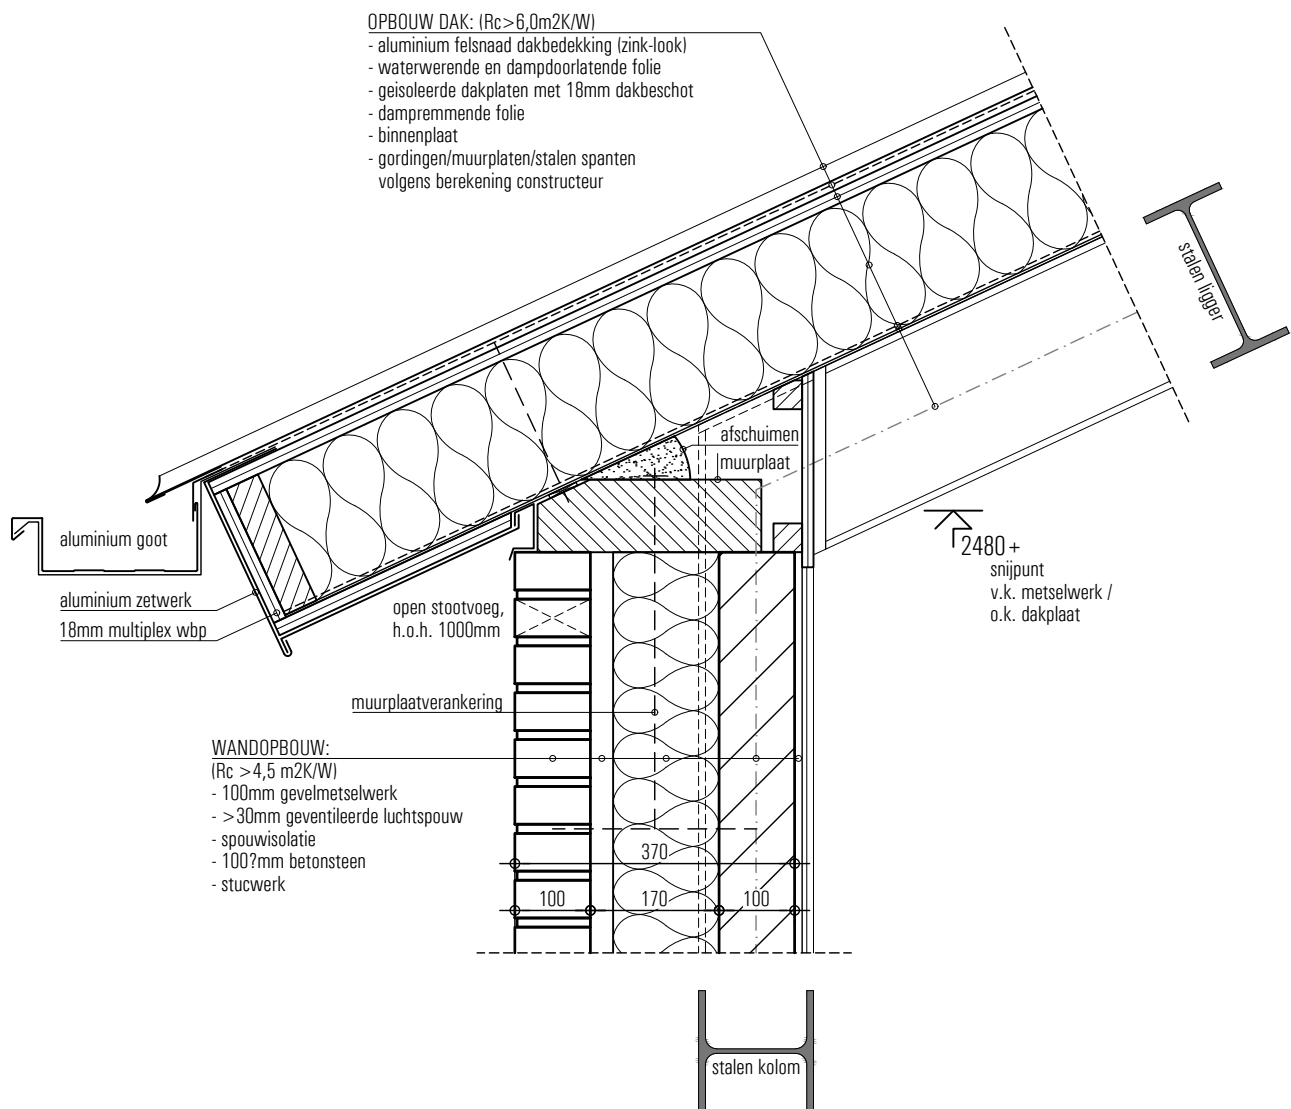

-DETAIL V-2-
-DETAIL V-1-

D *
C *
B *
A *

Datum : 26-11-2020
Schaal : 1:10
Werknr. : M250

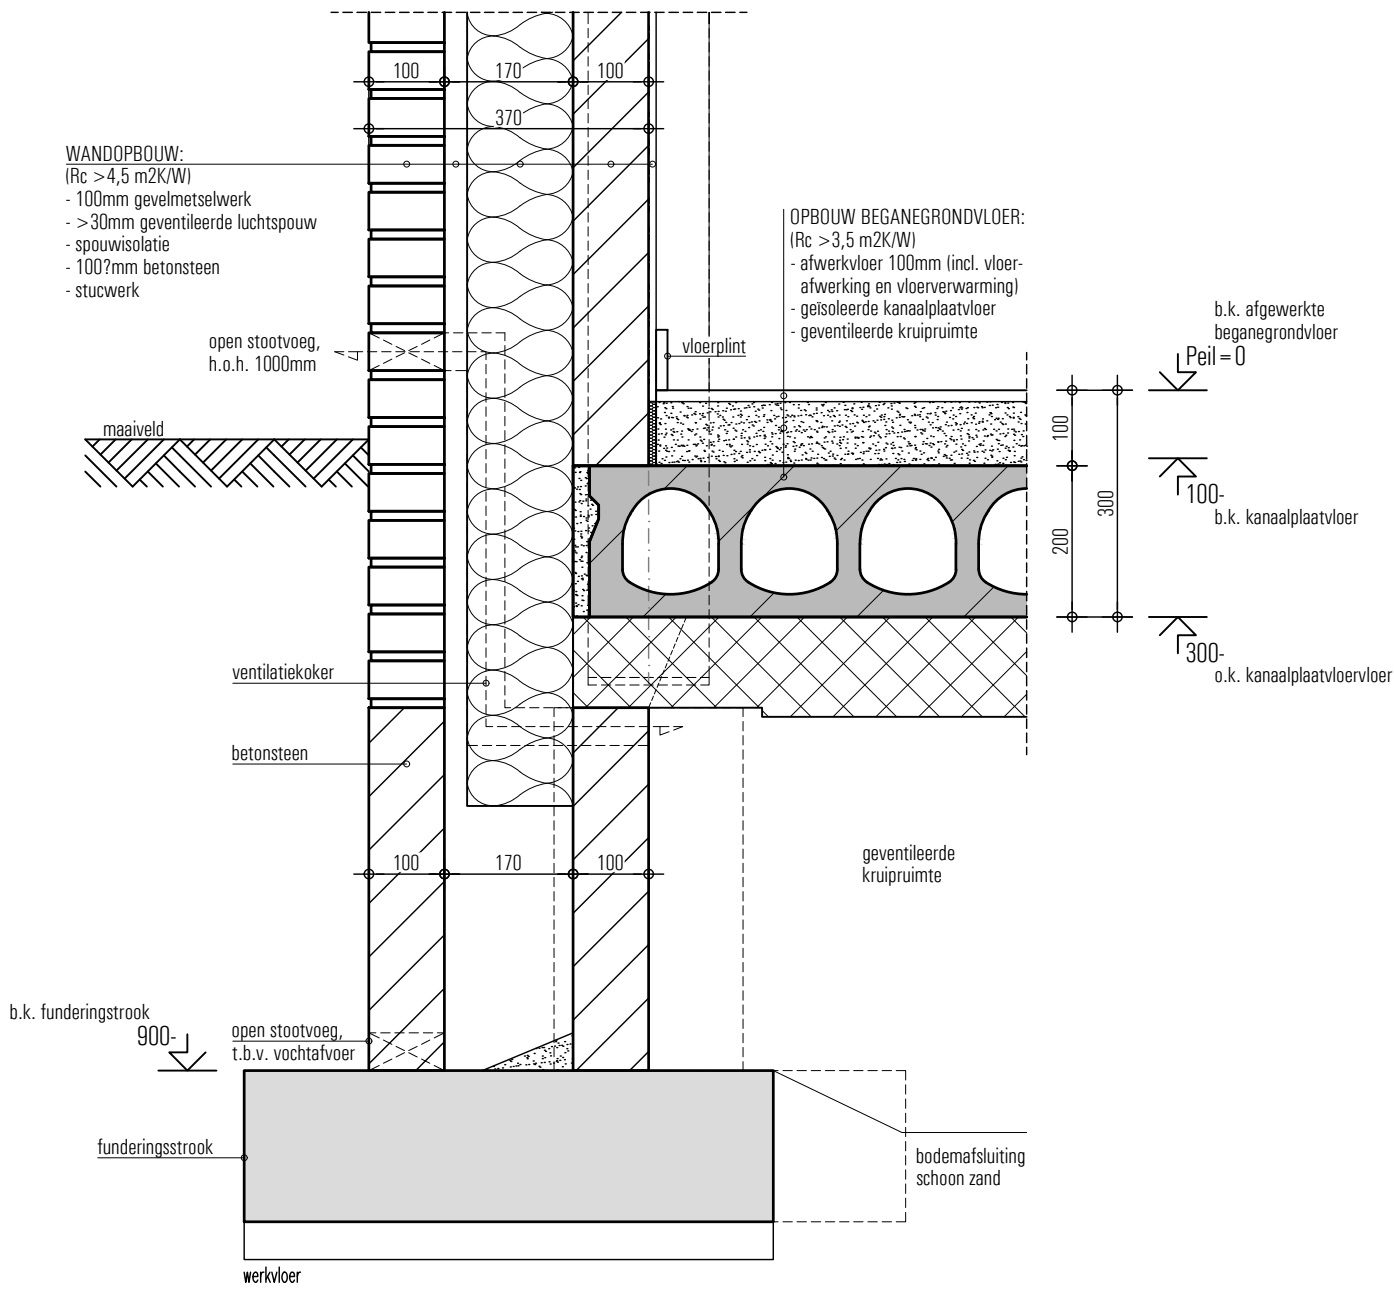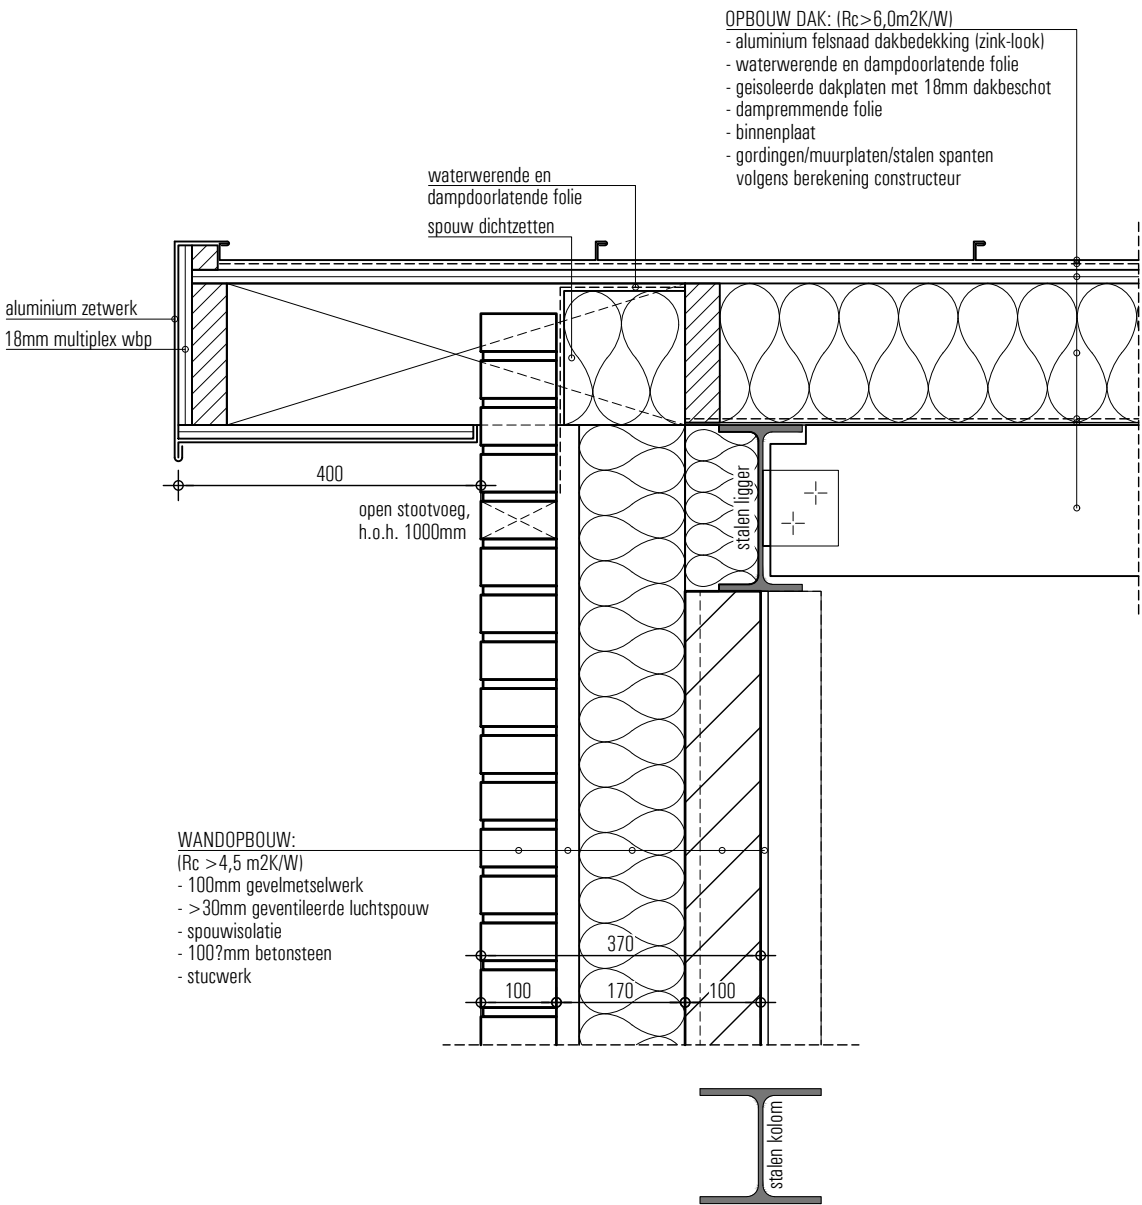

-DETAIL V-4-
-DETAIL V-3-

D *
C *
B *
A *


Datum : 26-11-2020
Schaal : 1:10
Werknr. : M250

ERS
architecten bno






Datum : 26-11-2020
Schaal : 1:10
Werknr. : M250

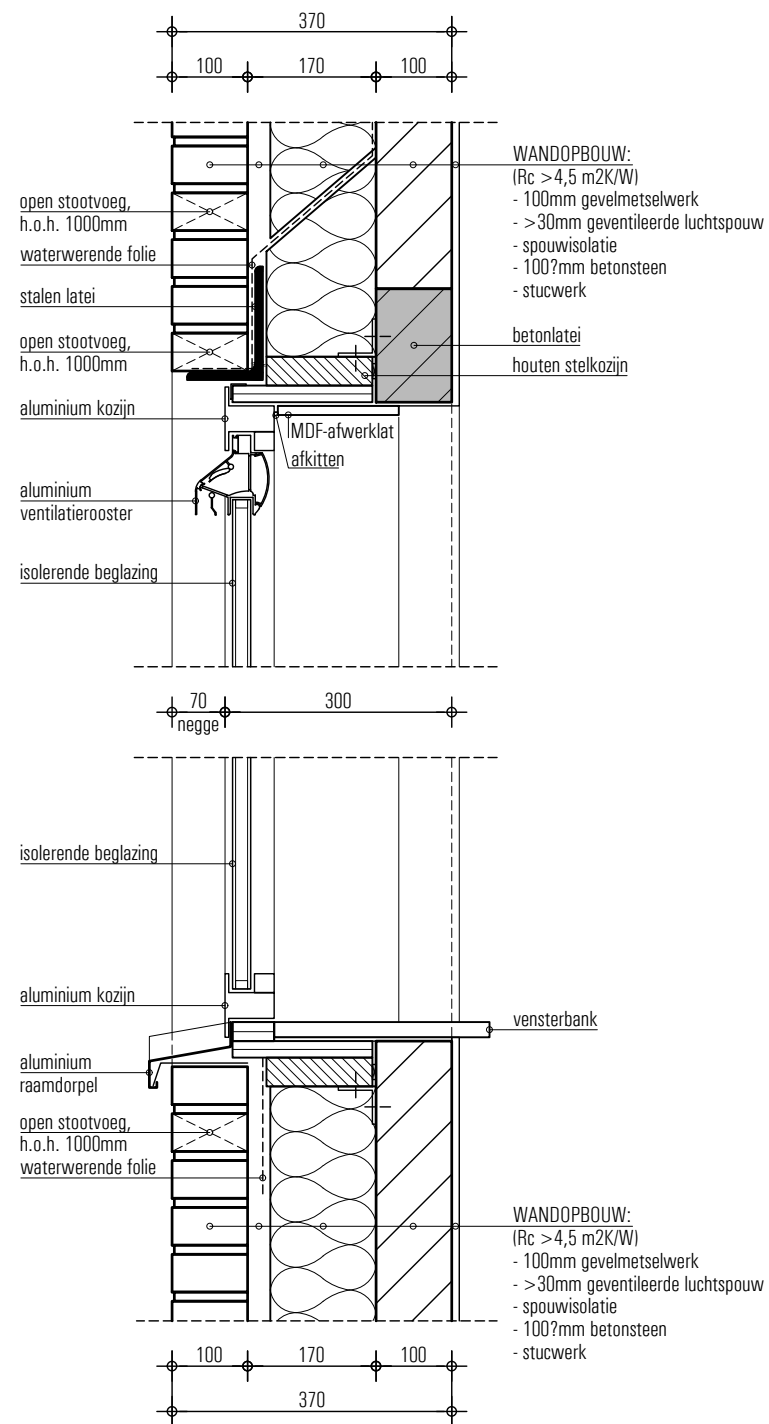

-DETAIL V-7-
-DETAIL V-6-

D	*
C	*
B	*
A	*

Datum : 26-11-2020
Schaal : 1:10
Werknr. : M250

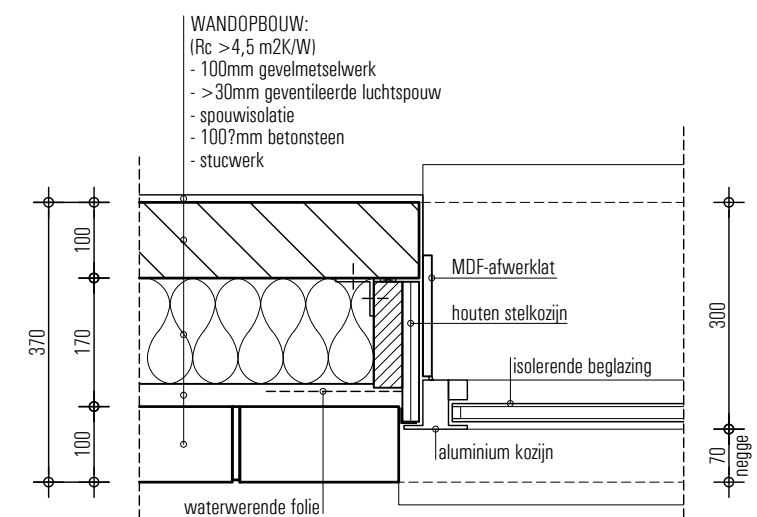

-DETAIL H-1-

D	*
C	*
B	*
A	*

Datum : 26-11-2020
Schaal : 1:10
Werknr. : M250